

Planning Scan Index Page

DocID:

1685

MapID: S2491

Folder_Name: Turtle Creek

File Name: Fence Permit

Address:

Subdivision: Turtle Creek

Case No: 04-99-FE-79

Contact:

City of O'Fallon

138 South Main Street, O'Fallon, Missouri 63366
Phone: 314-240-2000
Fax: 314-240-5511

APPLICATION FOR FENCE PERMIT

04-99-FE-79

Permit Number

10-28-97

Date

Application for Permit to Construct Fence at: _____

Location of Property

Subdivision: Turtle Creek Subdivision

Owner's Name

Street Address, City, State, Zip

Telephone Number

Type of fence: Privacy? ☐ Yes ☒ No	☐ Chain Link ☐ Wooden Picket ☐ Shadow Box ☐ Other Wooden ☒ Vinyl Fabric ☐ Wrought Iron ☐ Other _____	Fence Height: <u>4</u> Estimated Cost: _____	Fence Length: _____ \$ _____
--	--	---	---

Person/Company Constructing Fence

Street Address, City, State, Zip

Telephone Number

Copies:

White - Applicant

Yellow - Planning Department

I have read & will comply with the requirements on the fence permit informational sheet.

Signature of Property Owner

Approved ☒

Disapproved ☐

City Planner / Planning Technician

☒ **MUST STAY ON OR WITHIN PROPERTY LINE(S)**

FEES:

Permit Process: \$ 10.00

Other Fees: \$ _____

Total Fees: \$ _____

*****A COPY OF THE PLOT PLAN INDICATING THE LOCATION

OF THE FENCE ON THE PROPERTY MUST BE ATTACHED*****

Date

4/20/99

On corner lots:

Fence cannot go forward of front of home and it can extend a maximum of ten (10) feet over the twenty-five (25) foot building line on the side yard street frontage. Fence cannot be contained within any twenty-five (25) foot sight triangle or otherwise impede vehicular sight.

PAID



OCT 29 1997

CITY OF O'FALLON, MO

APPROVAL OF THIS PERMIT DOES NOT CONSTITUTE SUBDIVISION APPROVAL

SUCH PERMIT EXPIRES ONE (1) YEAR AFTER APPROVAL DATE IF FENCE IS NOT COMPLETE.

A TRACT OF LAND BEING PART OF
FRACTIONAL SECTIONS 29, 30, & 32, AND
SECTION 31, T.47 N., R.3 E.,
ST. CHARLES COUNTY, MISSOURI

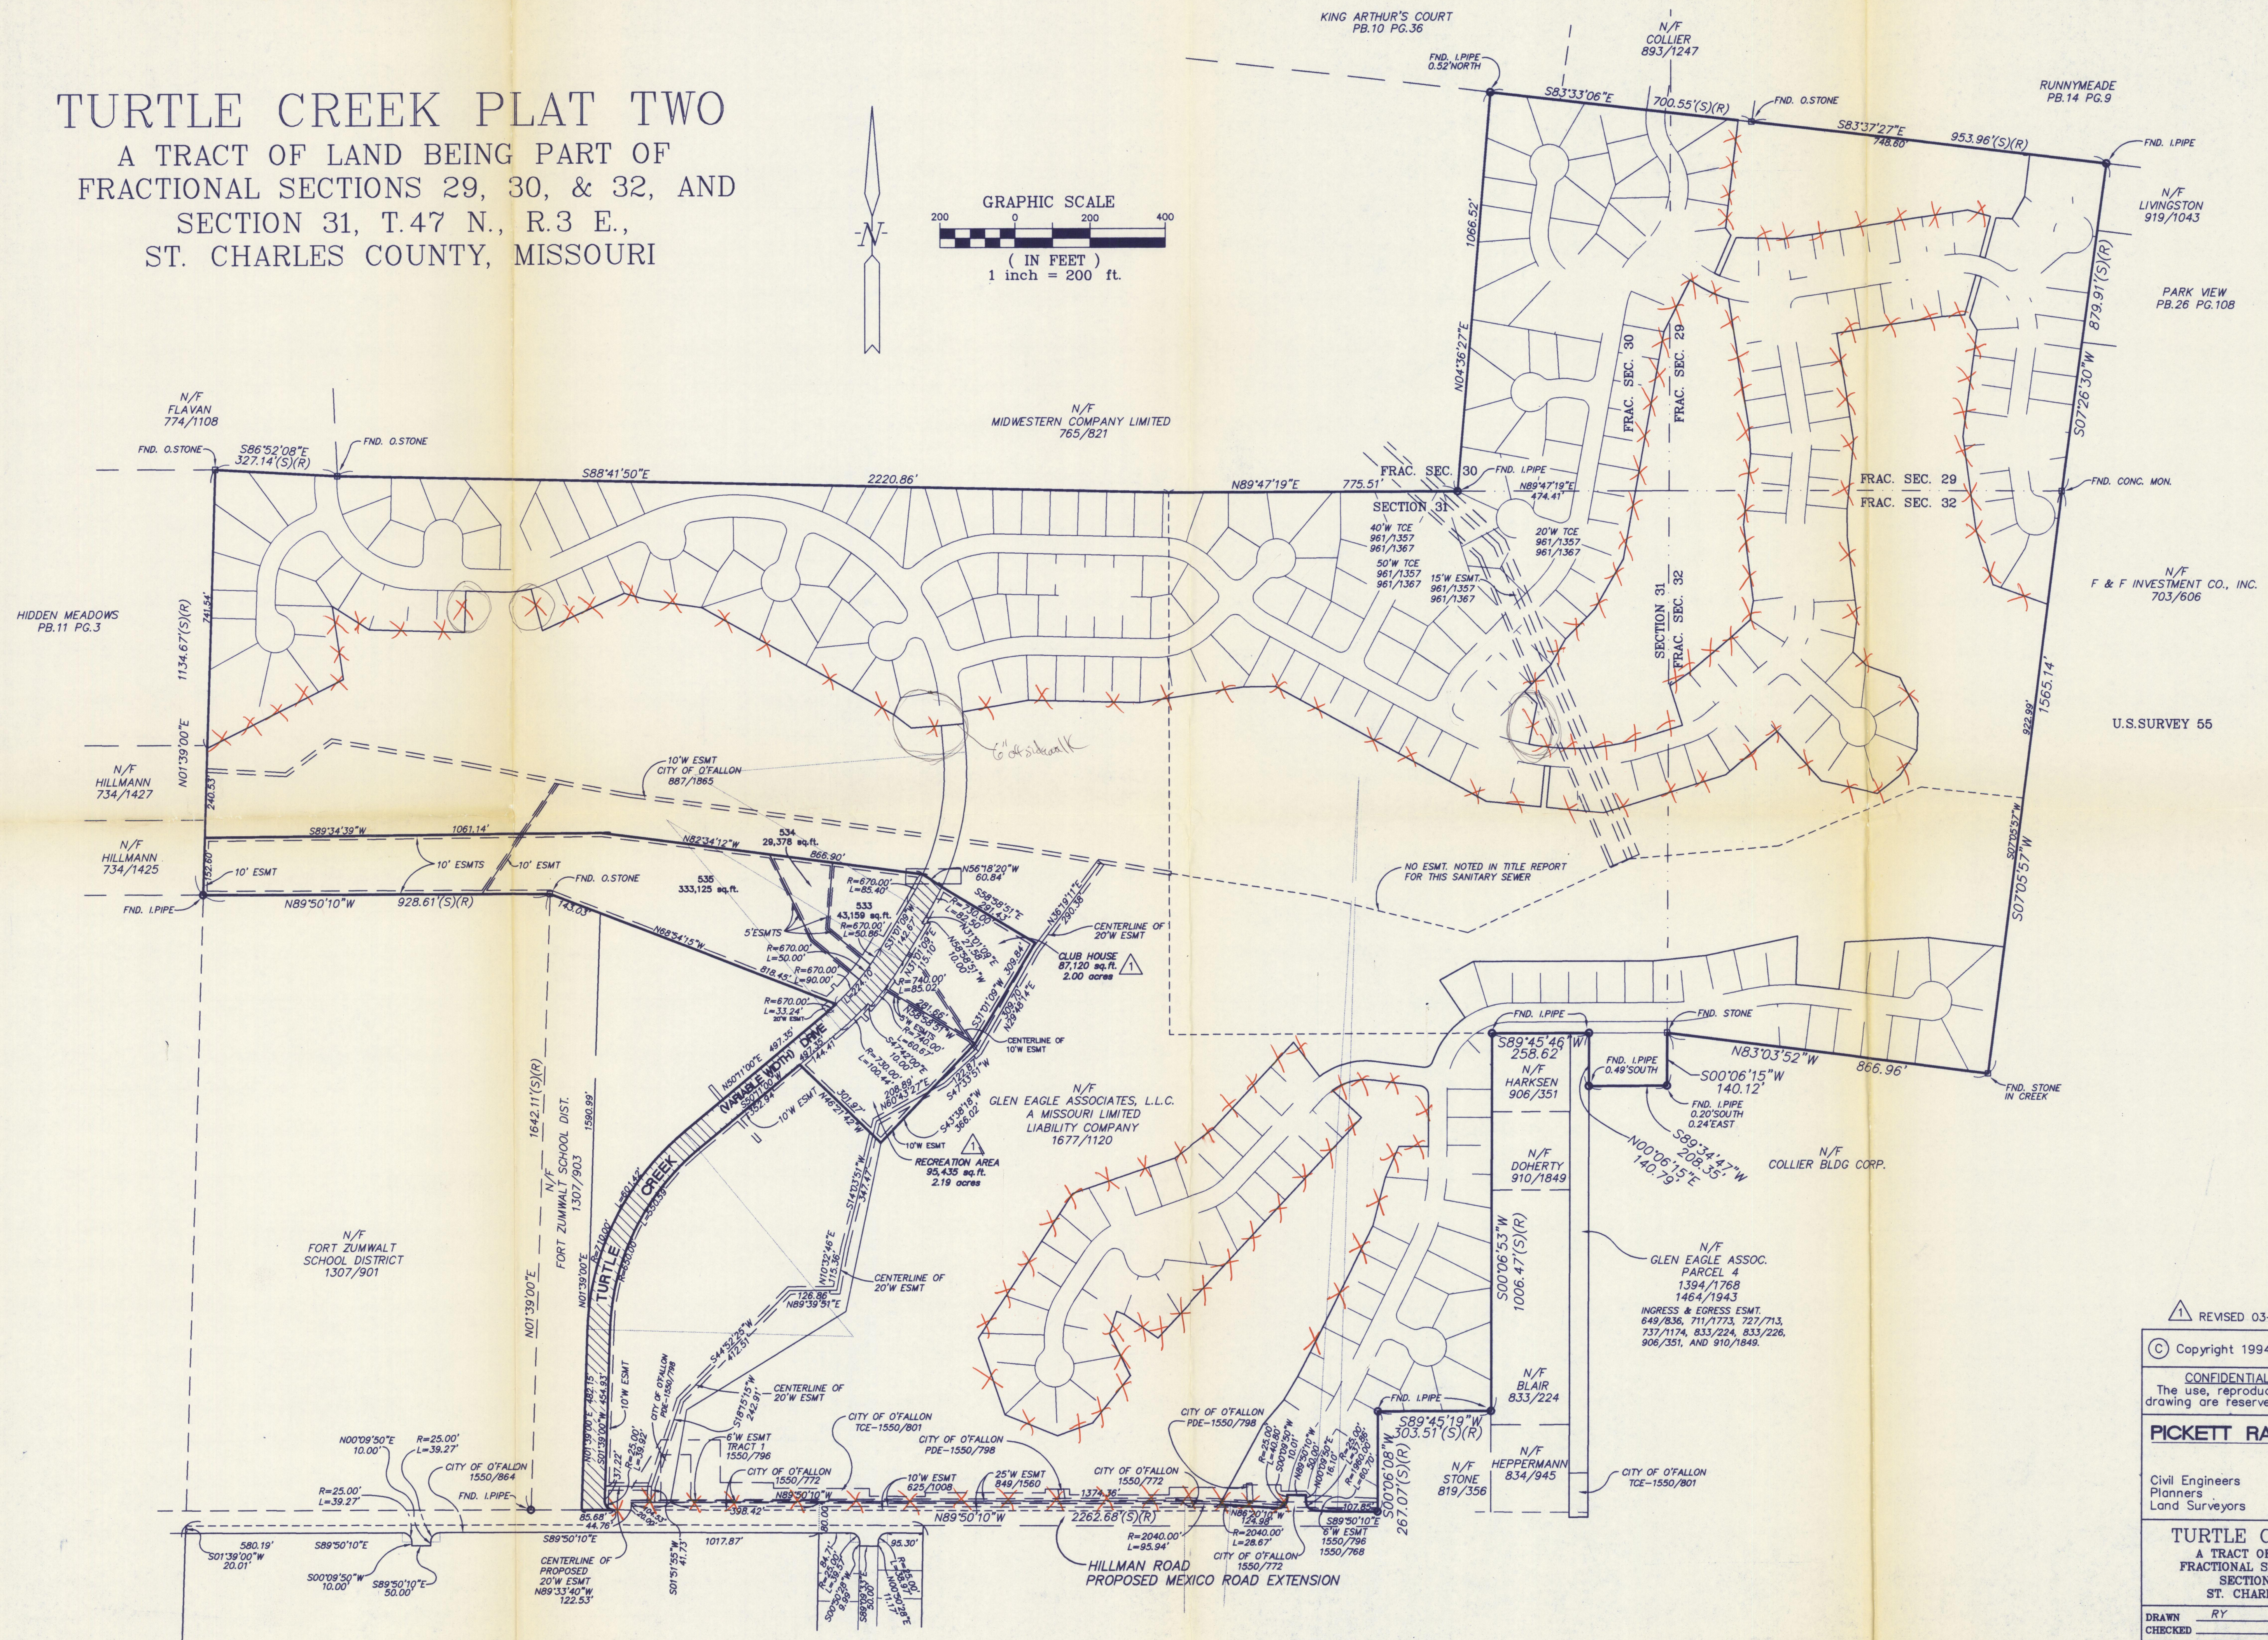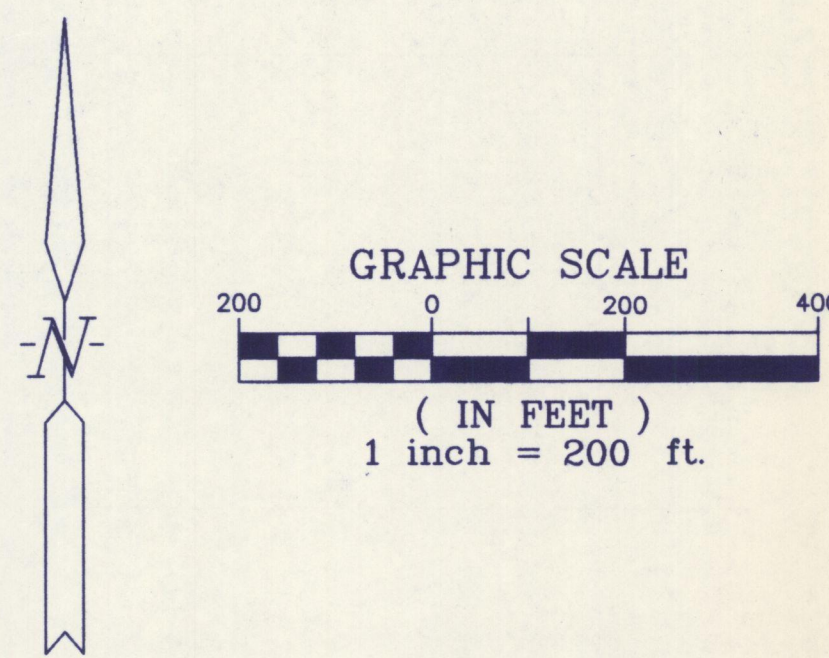

1 REVISED 03-21-95

© Copyright 1994 by Pickett, Ray & Silver Inc.

CONFIDENTIAL PROPRIETARY MATERIAL
The use, reproduction and sales rights of this drawing are reserved by Pickett, Ray & Silver Inc.

PICKETT RAY & SILVER

Civil Engineers
Planners
Land Surveyors


333 Mid Rivers Mall Dr.
St. Peters, MO 63376
387-1211 FAX 387-1104

TURTLE CREEK PLAT TWO
A TRACT OF LAND BEING PART OF
FRACTIONAL SECTIONS 29, 30, & 32, AND
SECTION 31, T.47 N., R.3 E.,
ST. CHARLES COUNTY, MISSOURI

DRAWN	<u>RY</u>	DATE	<u>10-27-94</u>
-------	-----------	------	-----------------

CHECKED _____ DATE _____	
FIELD BOOK	PROJECT # <u>89-204</u> JOB ORDER # <u>32322</u>

3

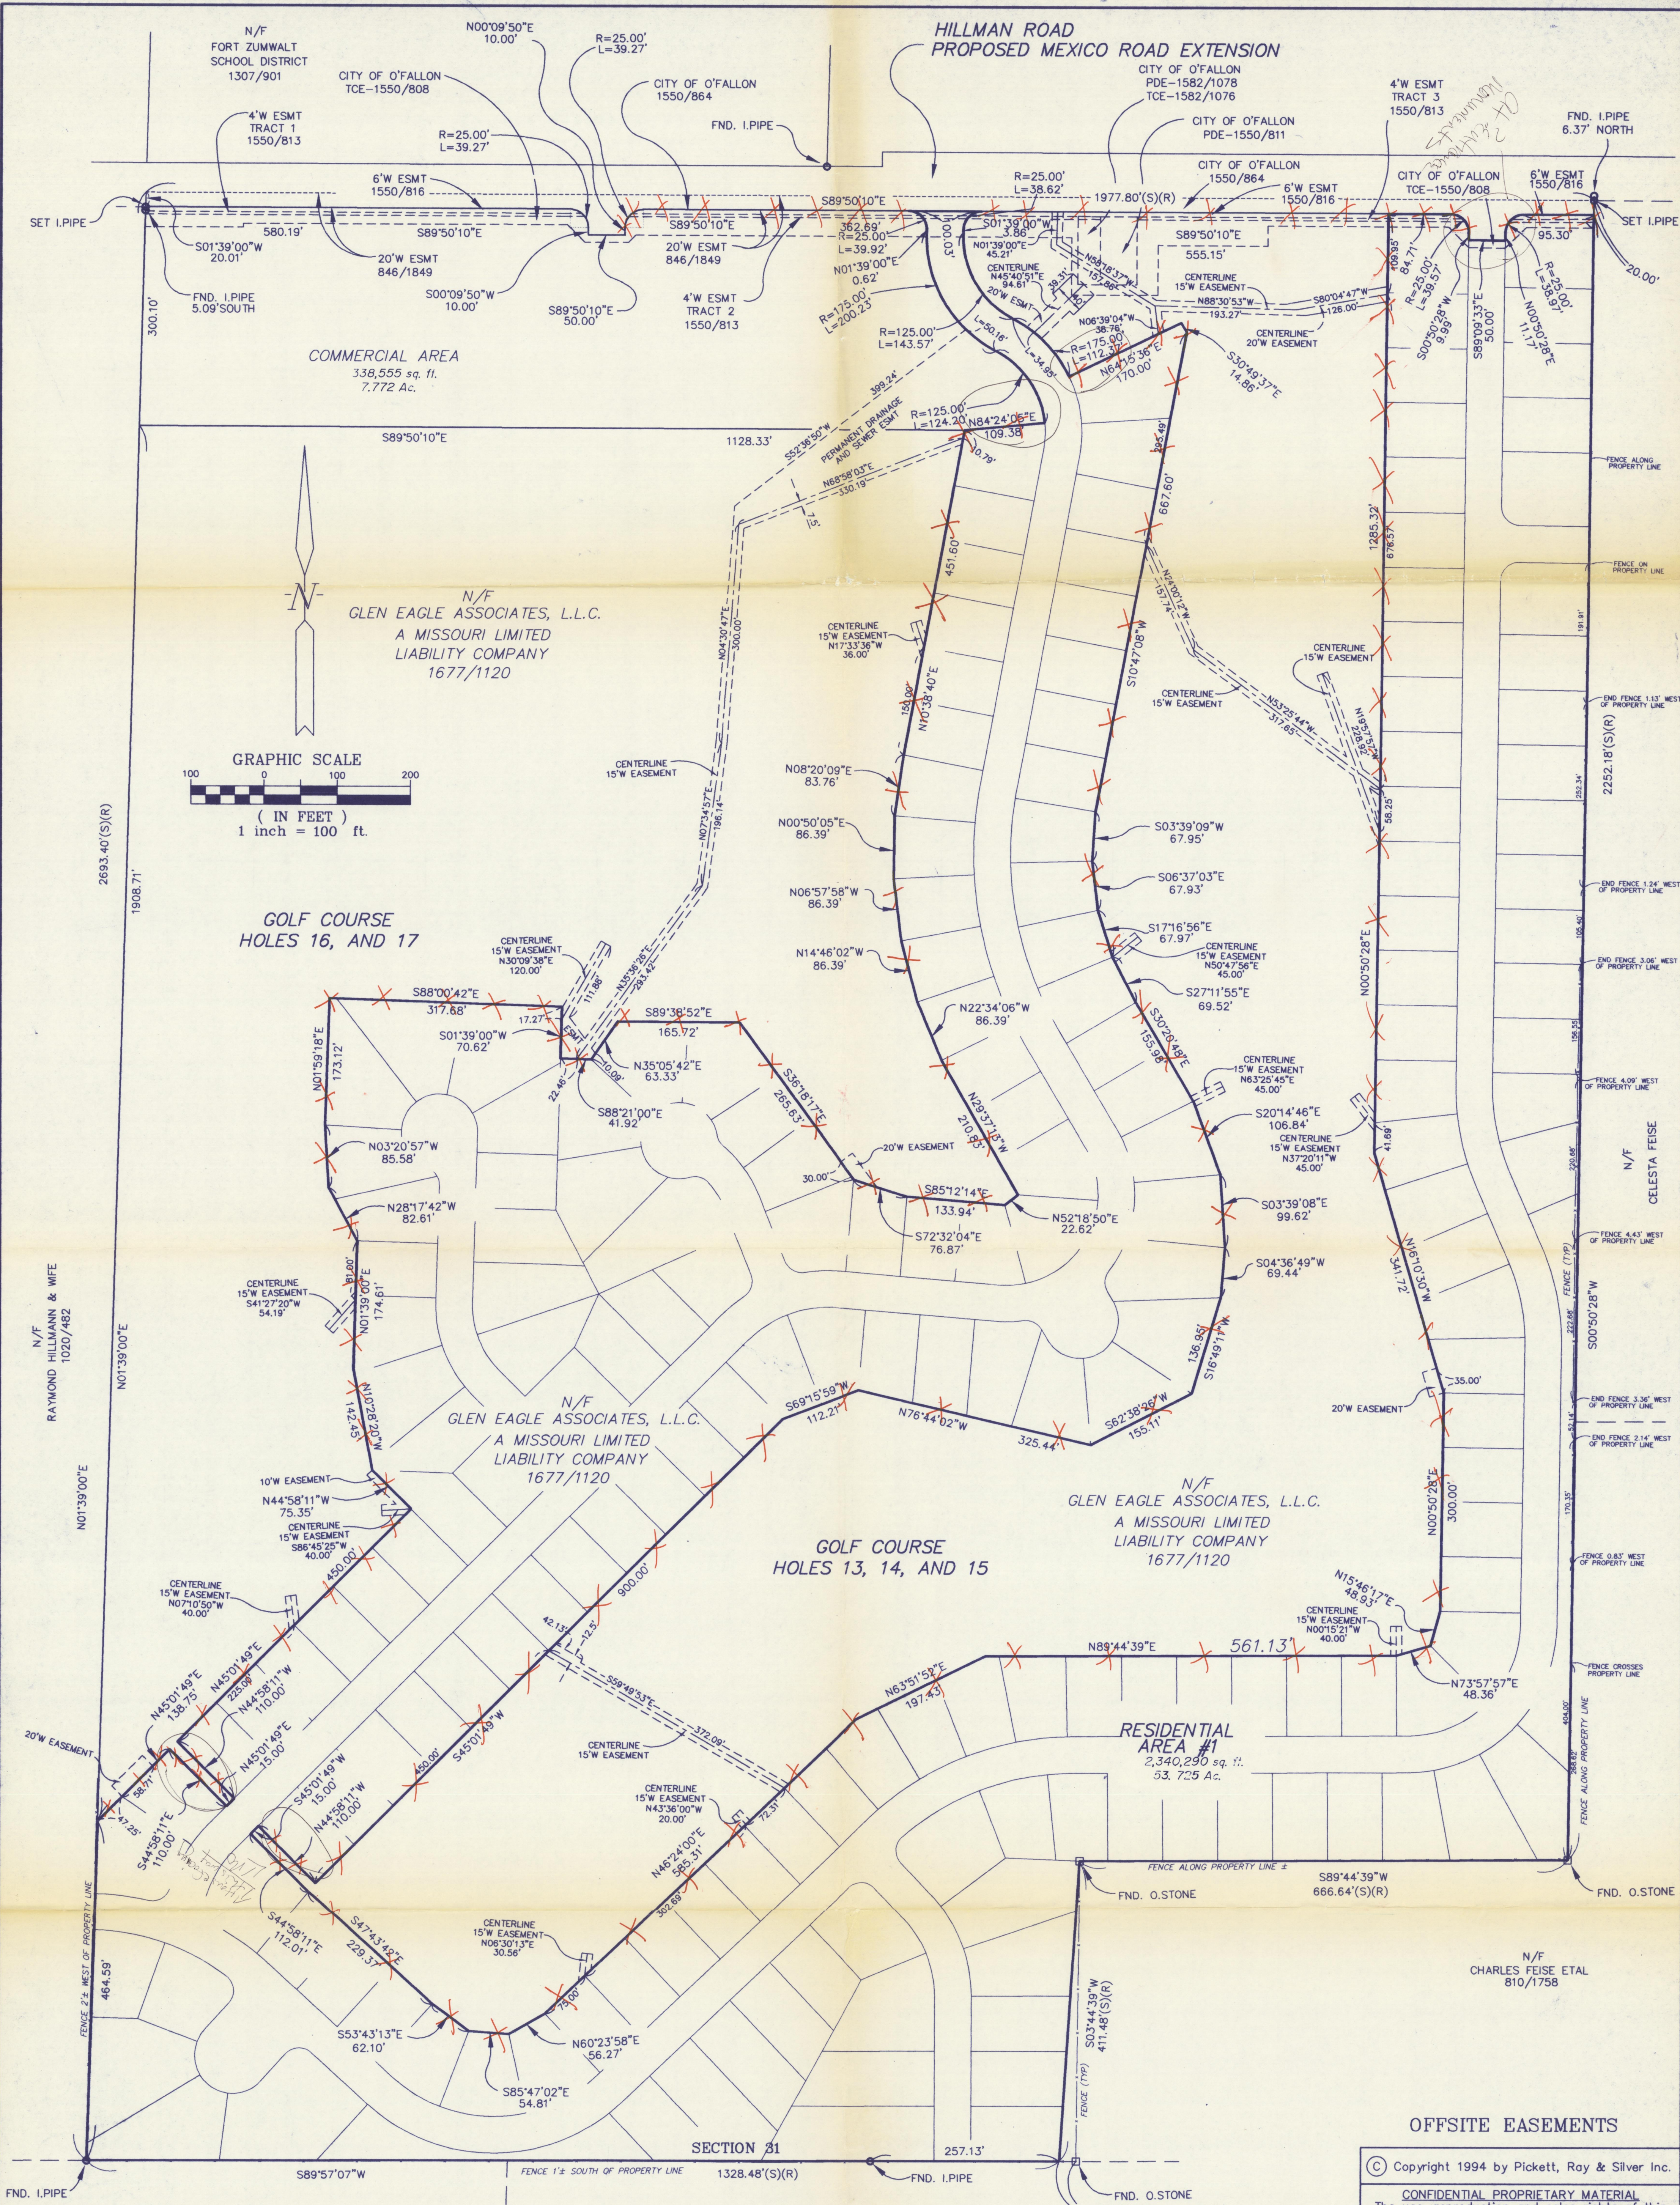

Existing Fencing

OFFSITE EASEMENTS

© Copyright 1994 by Pickett, Ray & Silver Inc.

CONFIDENTIAL PROPRIETARY MATERIAL
The use, reproduction and sales rights of this drawing are reserved by Pickett, Ray & Silver Inc.

PICKETT RAY & SILVER

Civil Engineers
Planners
Land Surveyors

333 Mid Rivers Mall Dr.
St. Peters, MO 63376
441-1211 278-1211

**TURTLE CREEK
PLAT ONE**
A TRACT OF LAND BEING PART OF
SECTION 31, T.47 N. R.3 E.
ST. CHARLES COUNTY, MISSOURI

DRAWN	W.D.S.	DATE	07-20-94
CHECKED		DATE	
FIELD BOOK		PROJECT #	89-204
		JOB ORDER #	31753

6